


**PLAT OF
OF
LOTS 1-A, 1-B AND 2-A
LANDS OF REILLY LTD. ESTATES**

WITHIN
SECTION 3, TOWNSHIP 8 NORTH, RANGE 21 EAST,
NEW MEXICO PRINCIPAL MERIDIAN
GUADALUPE COUNTY, NEW MEXICO
DECEMBER 2014

LEGEND:

- ⊗ SET #4 REBAR W/CAP "SLS 12649"
- ⊠ FOUND #4 REBAR W/CAP "SISNEROS 6847"
- ⊠ FOUND 3-1/2" ALUMINUM MONUMENT "GEOMETRON SURVEY SYSTEMS PLS 6847"

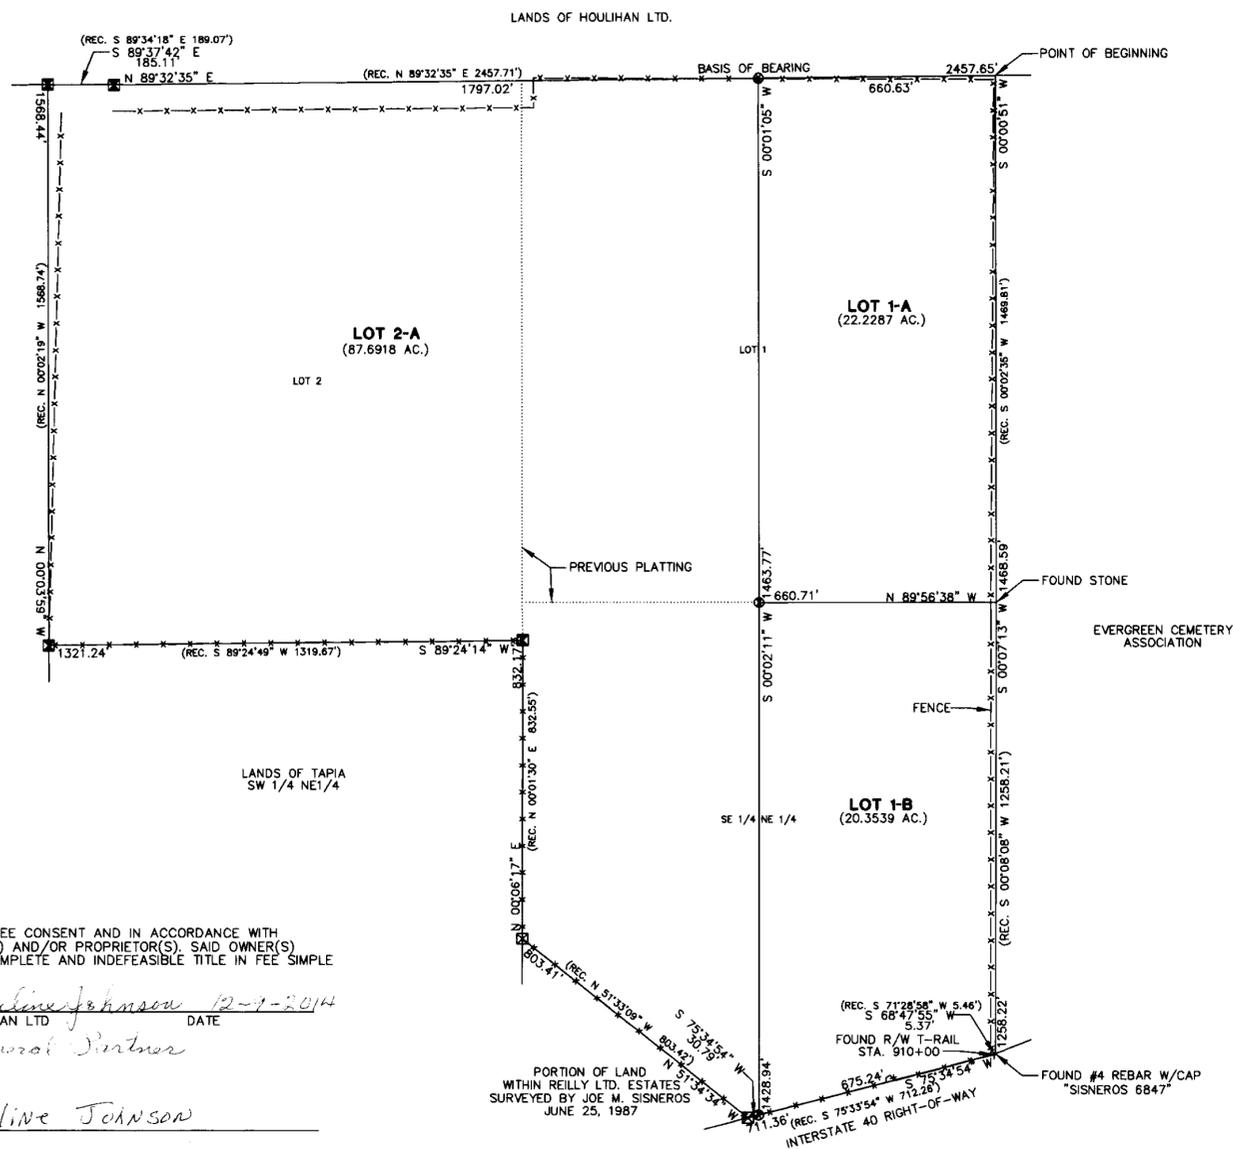

LEGAL DESCRIPTION:

THAT CERTAIN PARCEL OF LAND WITHIN SECTION 3, TOWNSHIP 8 NORTH, RANGE 21 EAST, NEW MEXICO PRINCIPAL MERIDIAN, GUADALUPE COUNTY, NEW MEXICO COMPRISING ALL OF LOT ONE (1) AND TWO (2), AND A PORTION OF THE SE 1/4 NE 1/4 OF SAID SAID SECTION 3, AS THE SAME IS SHOWN AND DESIGNATED ON THE PLAT ENTITLED, "PLAT OF THE DEPENDENT RESURVEY, RETRACEMENT AND MONUMENTATION OF SECTION 3, T8N, R21E, NEW MEXICO PRINCIPAL MERIDIAN, GUADALUPE COUNTY, NEW MEXICO, DEFINING LOTS 1 AND 2, REILLY LTD. ESTATES", FILED IN THE OFFICE OF THE COUNTY CLERK OF GUADALUPE COUNTY, NEW MEXICO, ON SEPTEMBER 7, 1983 AND BEING MORE PARTICULARLY DESCRIBED AS FOLLOWS:

BEGINNING AT THE NORTHEAST CORNER OF THE PARCEL HEREIN DESCRIBED, THENCE, S 00°00'51" W, 1468.59 FEET TO A POINT ON SAID PARCEL; THENCE, S 00°07'13" W, 1258.22 FEET TO THE NORTHERLY RIGHT-OF-WAY LINE OF I-40; THENCE, S 68°47'55" W, 5.37 FEET TO A POINT ALONG SAID RIGHT-OF-WAY LINE OF I-40; THENCE, S 75°34'54" W, 711.36 FEET TO A POINT ALONG SAID RIGHT-OF-WAY LINE OF I-40; THENCE, N 51°34'34" W, 803.41 FEET TO A POINT ON SAID PARCEL; THENCE, N 00°06'17" E, 832.17 FEET TO A POINT ON SAID PARCEL; THENCE, S 89°24'14" W, 1321.24 FEET TO THE SOUTHWEST CORNER OF SAID PARCEL; THENCE N 00°03'59" W, 1568.44 FEET TO THE NORTHWEST CORNER OF SAID PARCEL; THENCE S 89°37'42" E, 185.11 FEET TO A POINT ON SAID PARCEL; THENCE, N 89°32'35" E, 1797.02 FEET TO A POINT ON SAID PARCEL; THENCE, N 89°32'35" E, 660.63 FEET TO THE NORTHEAST CORNER OF SAID PARCEL AND THE POINT OF BEGINNING. SAID PARCEL CONTAIN 130.2744 ACRES MORE OR LESS.

PURPOSE OF PLAT:

THE PURPOSE OF THIS PLAT IS TO ADJUST THE PROPERTY LINE BETWEEN LOT 1 AND 2, REILLY LTD. ESTATES AND TO DIVIDE THE SE 1/4 NE 1/4 SECTION 3, TOWNSHIP 8 NORTH, RANGE 21 EAST, N.M.P.M..

SURVEYOR'S CERTIFICATION:

I, ANDREW S. MEDINA, NEW MEXICO PROFESSIONAL SURVEYOR NUMBER 12649, HEREBY CERTIFY THAT THIS PLAT OF SURVEY WAS PREPARED FROM FIELD NOTES OF AN ACTUAL GROUND SURVEY PERFORMED BY ME OR UNDER MY SUPERVISION, THAT IT MEETS THE STANDARDS FOR LAND SURVEYS IN NEW MEXICO AS ADOPTED BY THE NEW MEXICO STATE BOARD OF REGISTRATION FOR PROFESSIONAL ENGINEERS AND PROFESSIONAL SURVEYORS; THAT IT MEETS THE MINIMUM REQUIREMENTS FOR MONUMENTATION OF THE GUADALUPE COUNTY SUBDIVISION ORDINANCE; THAT IT SHOWS ALL EASEMENTS OF RECORD MADE KNOWN TO ME BY THE OWNERS AND/OR PROPRIETORS SHOWN HEREON, TITLE COMPANIES, UTILITY COMPANIES OR OTHER PARTIES EXPRESSING INTEREST; AND THAT IT IS TRUE AND CORRECT TO THE BEST OF MY KNOWLEDGE AND BELIEF.

AS Medina
ANDREW S. MEDINA N.M.P.S. #12649
DATE: 12-8-14

FREE CONSENT:


THE REPLAT SHOWN HEREON IS WITH THE FREE CONSENT AND IN ACCORDANCE WITH THE DESIRES OF THE UNDERSIGNED OWNER(S) AND/OR PROPRIETOR(S), SAID OWNER(S) WARRANT THAT THEY HOLD AMONG THEM COMPLETE AND INDEFEASIBLE TITLE IN FEE SIMPLE TO THE LAND SUBDIVIDED.

Pauline Johnson 12-9-2014
HOULIHAN LTD DATE

STATE OF NEW MEXICO)
COUNTY OF GUADALUPE)
ON THIS 9th DAY OF Dec 2014
2014, THE FOREGOING INSTRUMENT
WAS ACKNOWLEDGED BEFORE ME BY *Pauline Johnson*

Patrick Z. Martinez
NOTARY PUBLIC

MY COMMISSION EXPIRES: 05-23-2017

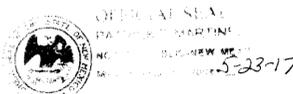

GUADALUPE COUNTY-NM
PATRICK Z. MARTINEZ, CLERK
201462617
Book 1 of 1 Page 301
12-09-2014 03:05:16 PM
BY AKOTIAR

REVISED:

**SANDIA LAND
SURVEYING**

15 CASA TERRENOS PLACITAS, N.M. 87043 (505) 867-1241

JOB NO.: 415-14	DATE: 12-5-2014
SCALE: 1"=300'	DRAWN: A.S.M.